
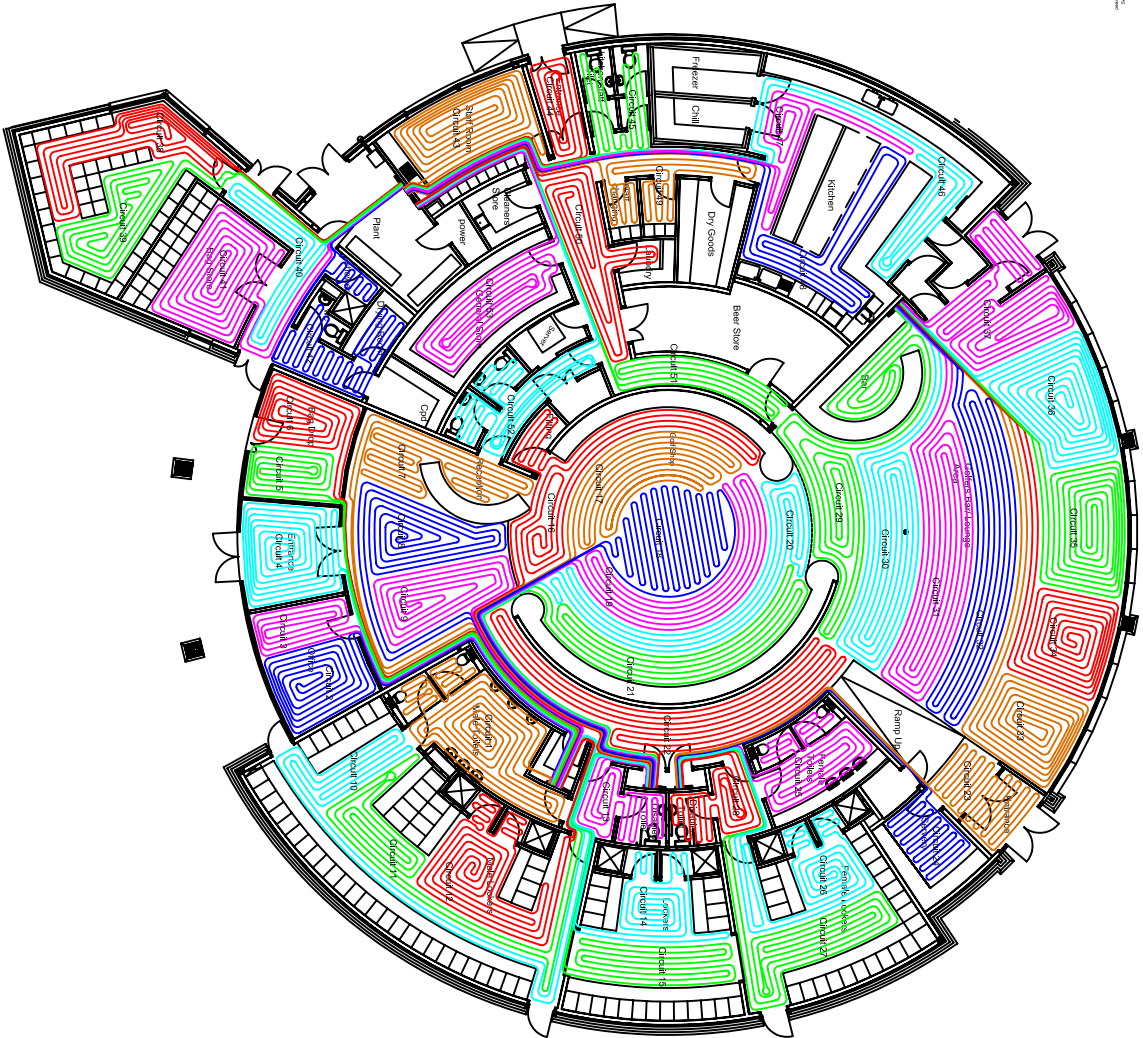


TYPICAL SOLID FLOOR CONSTRUCTION DETAIL

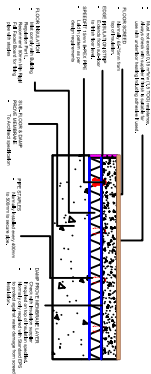

Circuit No.	Room No.	Room Name	Loop Length

The copyright in this drawing and the products referred to herein are the property of Speedfit Heating Ltd. All rights reserved. No part of this drawing may be reproduced or transmitted in any form or by any means without the prior written permission of Speedfit Heating Ltd.

The design of the UHF equipment shown in this drawing is the property of Speedfit Heating Ltd. All rights reserved. No part of this drawing may be reproduced or transmitted in any form or by any means without the prior written permission of Speedfit Heating Ltd.

IMPORTANT DRAWING NOTES
ALL DIMENSIONS TO FACE UNLESS OTHERWISE SPECIFIED.

Scale: 1:100 @ A1
Date: 02/02/22
Drawn by: JAW
Checked by: JAW
Project: The New Centre
Site: St. James' Park
Rev: 1